

LEGENDA








Symbol	Name	Count
	BEAM 7R	32
	WASH LED	24
	P-5	17
	Atomic 3000 LED	8
	BRUTT LED	6
	ELIPSIODAL	8
	COB	8




**FERNANDINHO
UNICO 2023**




LEGENDA

Symbol	Name	Count
	BEAM 7R	32
	WASH LED	24
	P-5	17
	Atomic 3000 LED	8
	BRUTT LED	6
	ELIPIODAL	8
	COB	8

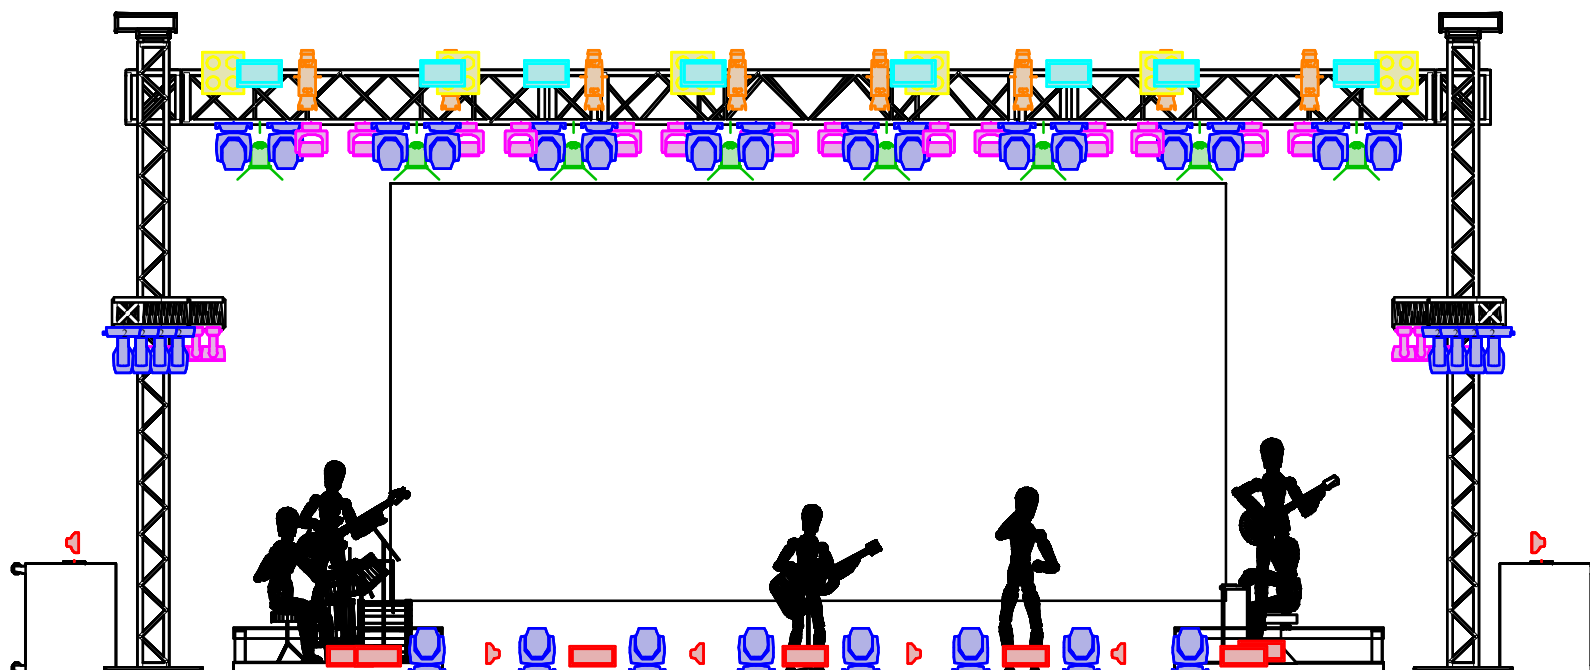

**FERNANDINHO
UNICO 2023**



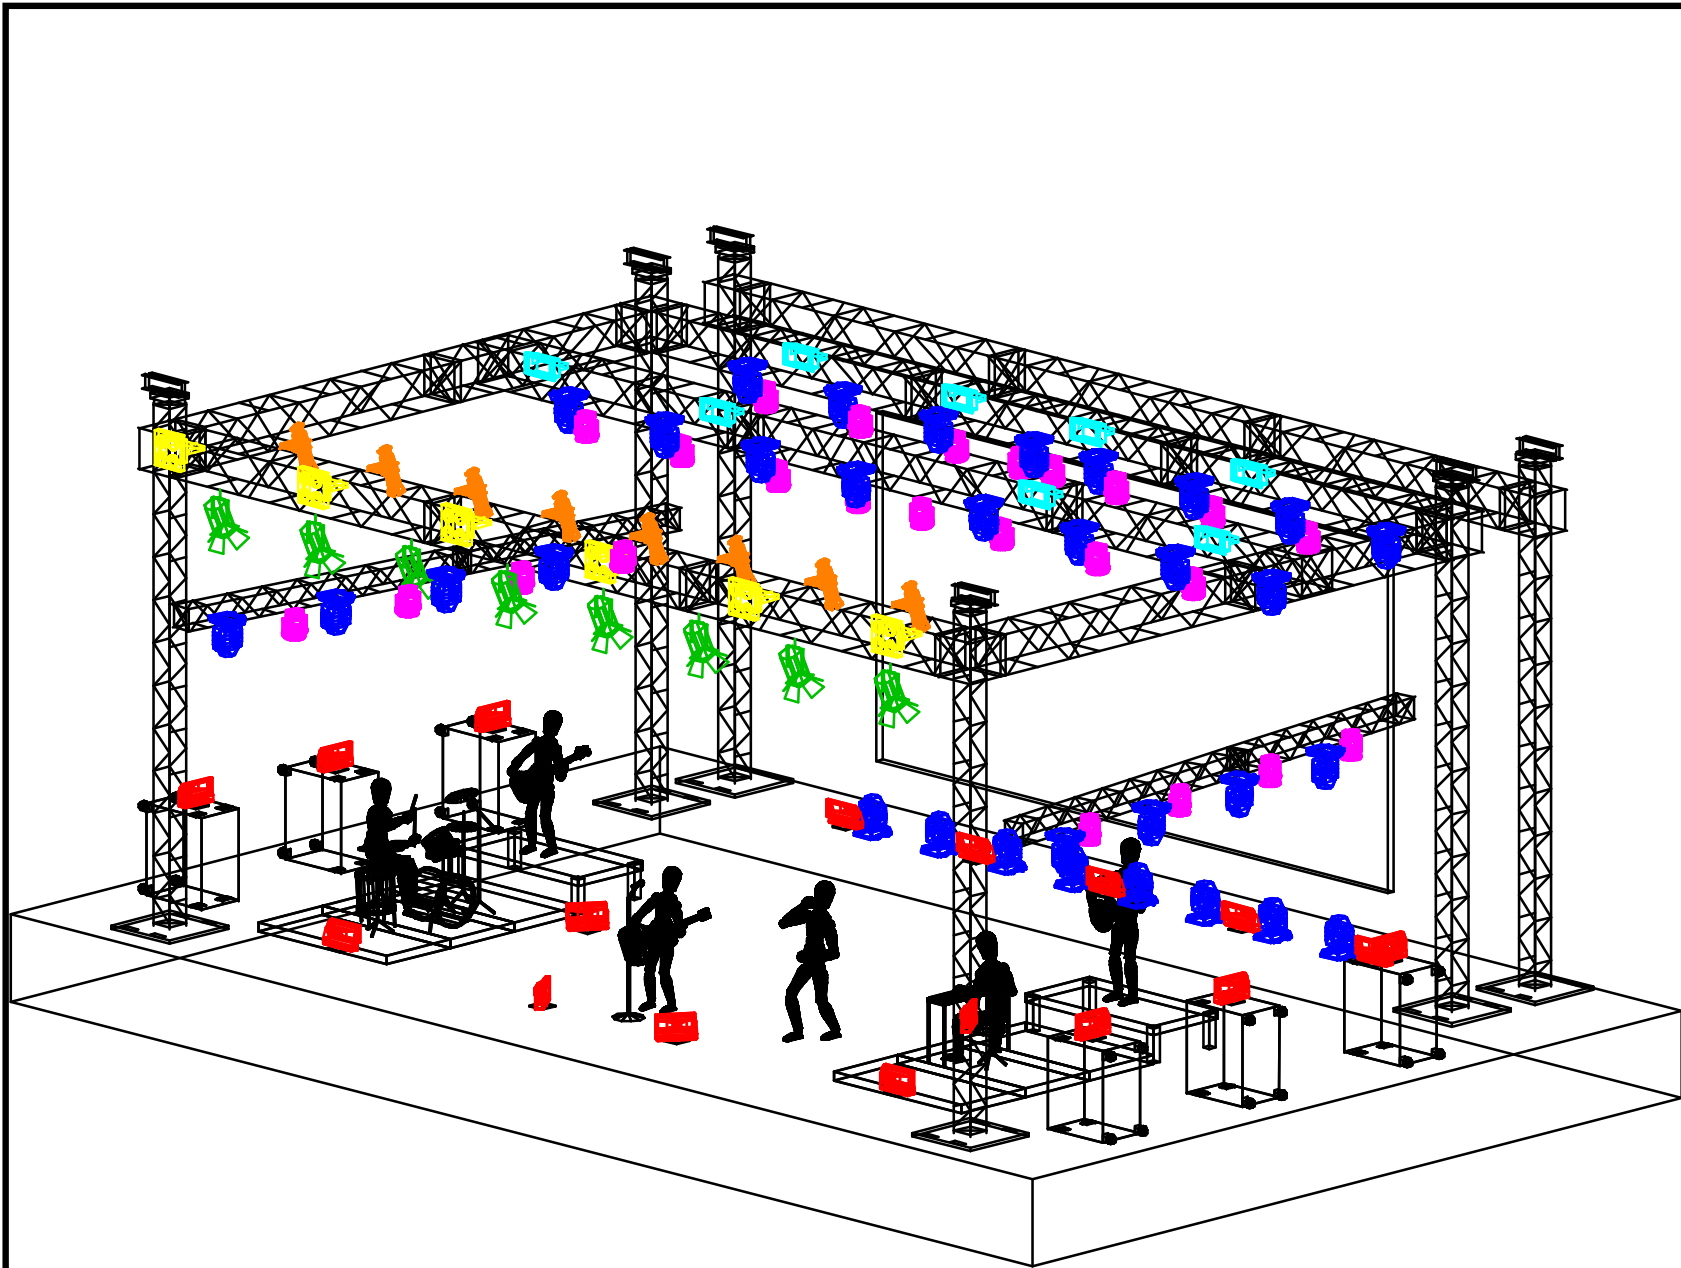


LEGENDA

Symbol	Name	Count
	BEAM 7R	32
	WASH LED	24
	P-5	17
	Atomic 3000 LED	8
	BRUTT LED	6
	ELIPSIODAL	8
	COB	8







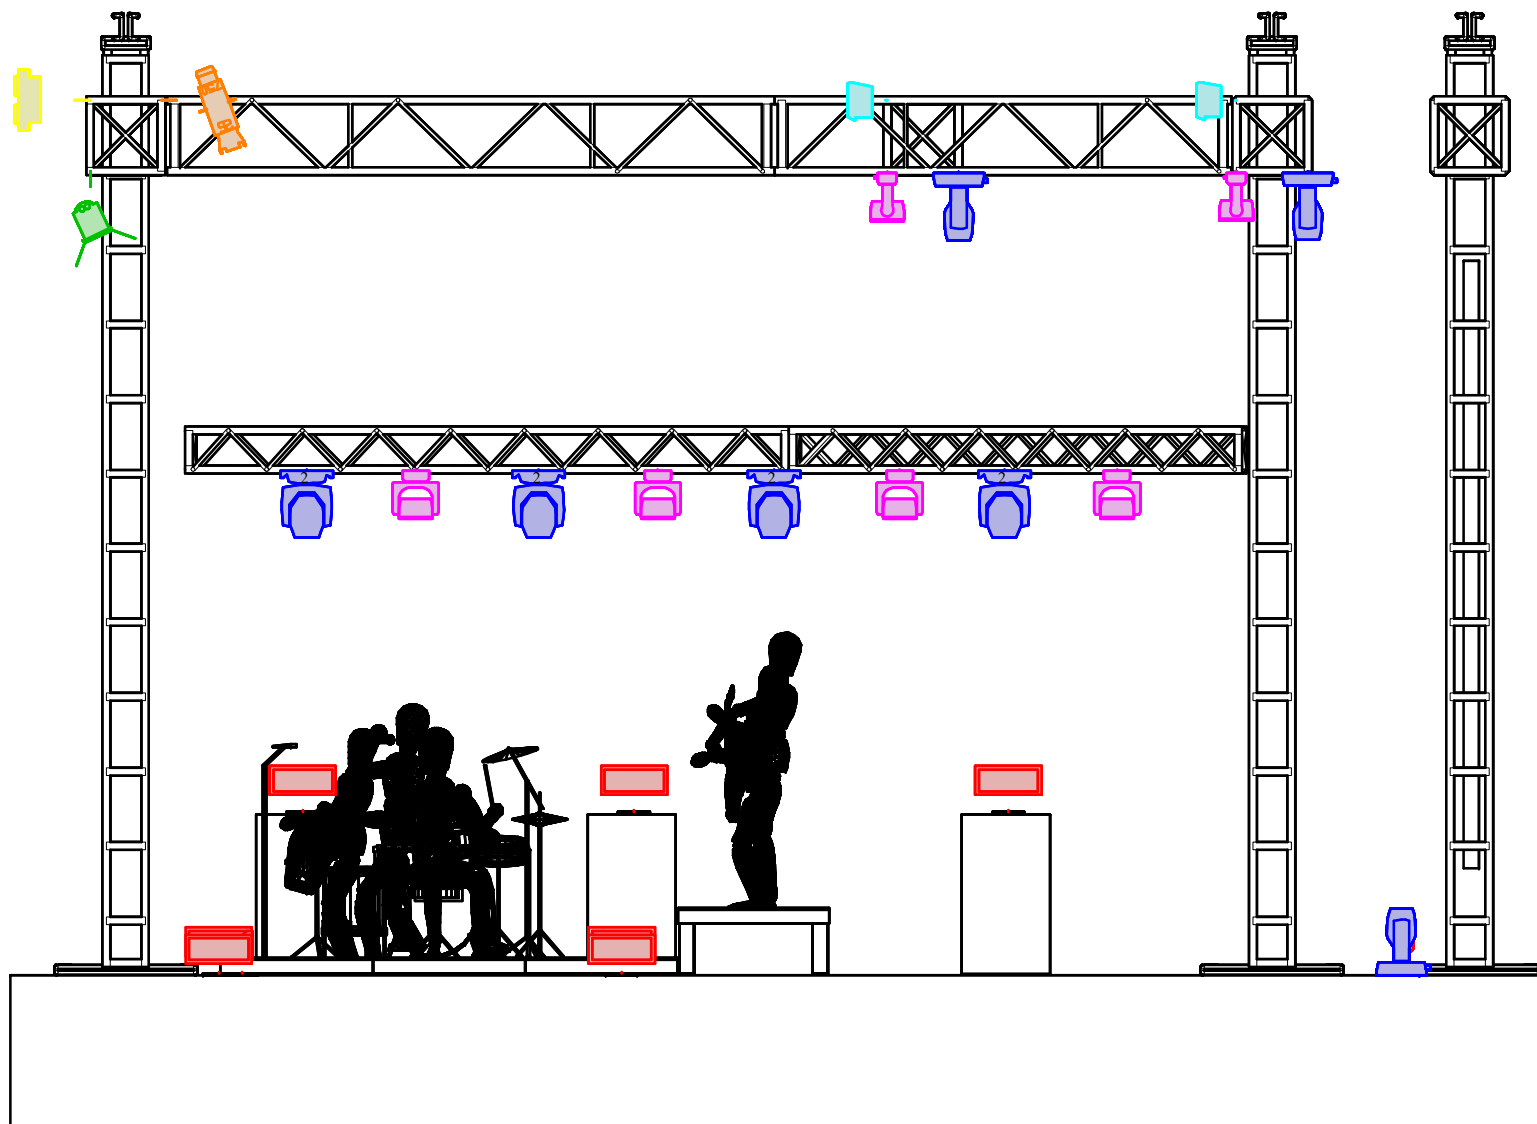







**FERNANDINHO
UNICO 2023**





LEGENDA

Symbol	Name	Count
 	BEAM 7R	32
 	WASH LED	24
 	P-5	17
 	Atomic 3000 LED	8
 	BRUTT LED	6
	ELIPSIODAL	8
	COB	8



**FERNANDINHO
UNICO 2023**



EQUIPAMENTOS

32 MOVING BEAM (5R - 7R - 9R)

24 WASH LED (ROBE-MARTIN- CLAY PAKY)

08 ATOMIC LED (MARTIN)

17 RIBALTAS TIPO P-5 (INDISPENSÁVEL)

08 ELIPSIODAIS 36°

08 COBs

06 BRUTT LED

03 MAQUINAS DE FUMAÇA CON VENT. (INDISPENSÁVEL)

01 MA2 LIGHT (INDISPENSÁVEL)

01 PAINEL DE LED HI RES MEDINDO 8 X 4

GRID DE ACORDO COM A PLANTA MEDINDO

12 X 7,50 X 6 MEDIDAS INTERNAS

LINHA DO LED SEPARADA DO GRID

JULIO SUNDERHUS

+55 27 993111285

HEITOR WYATT

+55 27 999265692